


PROGRESS DRAWING
4-2-09

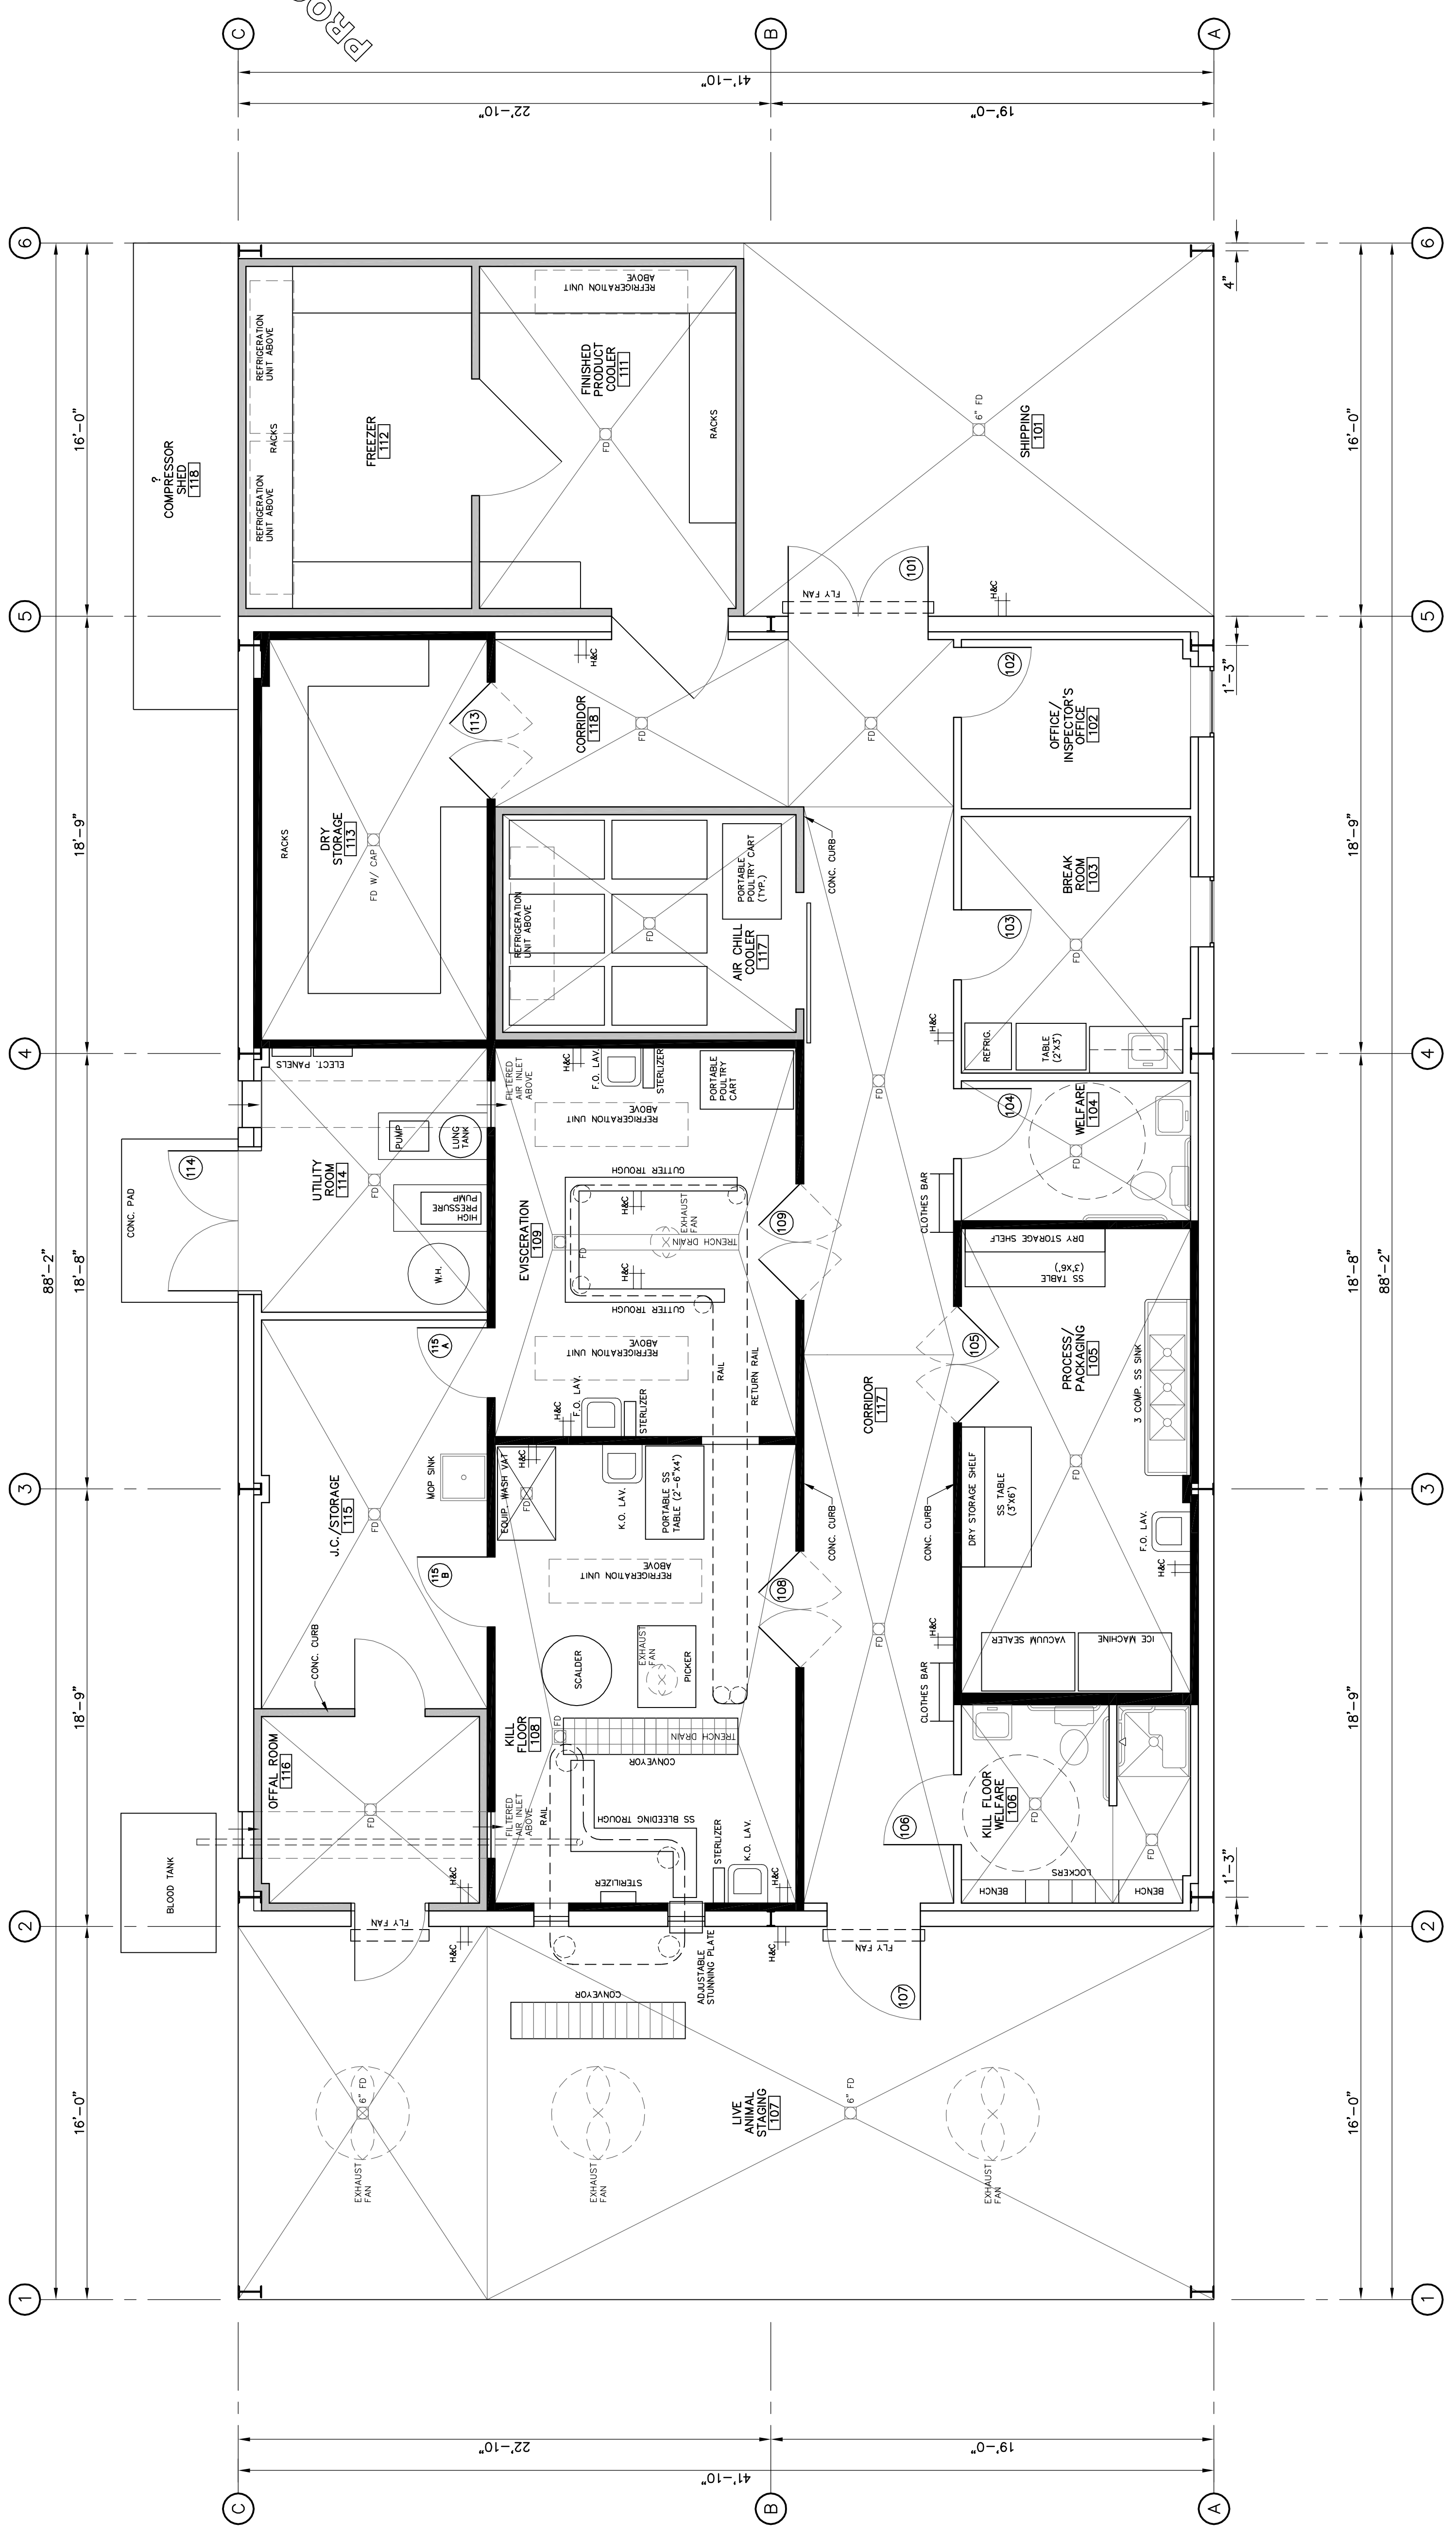

FLOOR PLAN
1/4" = 1'-0"